


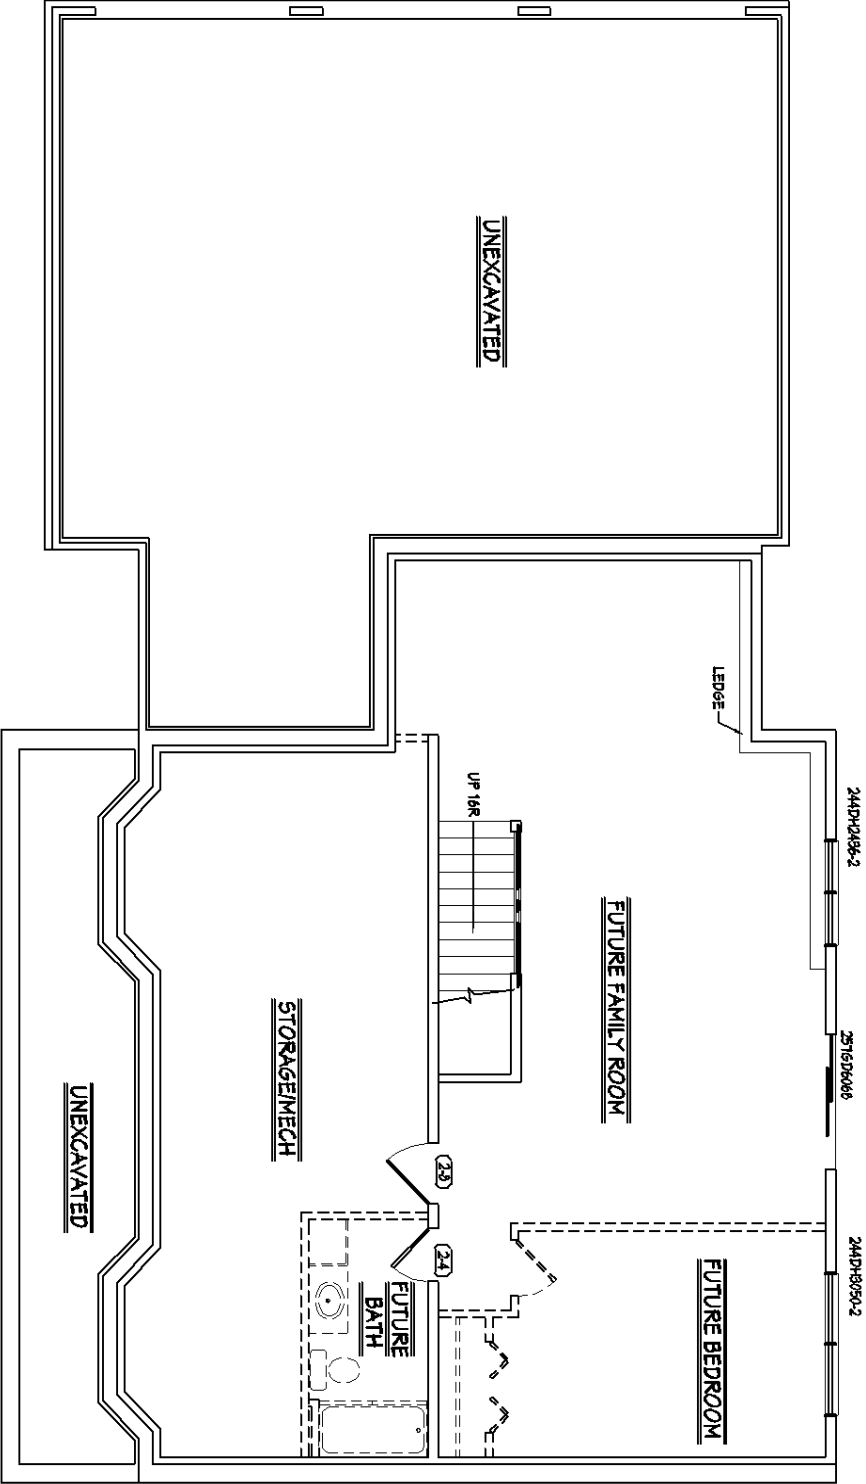

LOWER LEVEL PLAN
SCALE: 1/4" = 1'-0"

SCALE: 1/8" = 1'-0"