


140' 12" E

BRIDGE

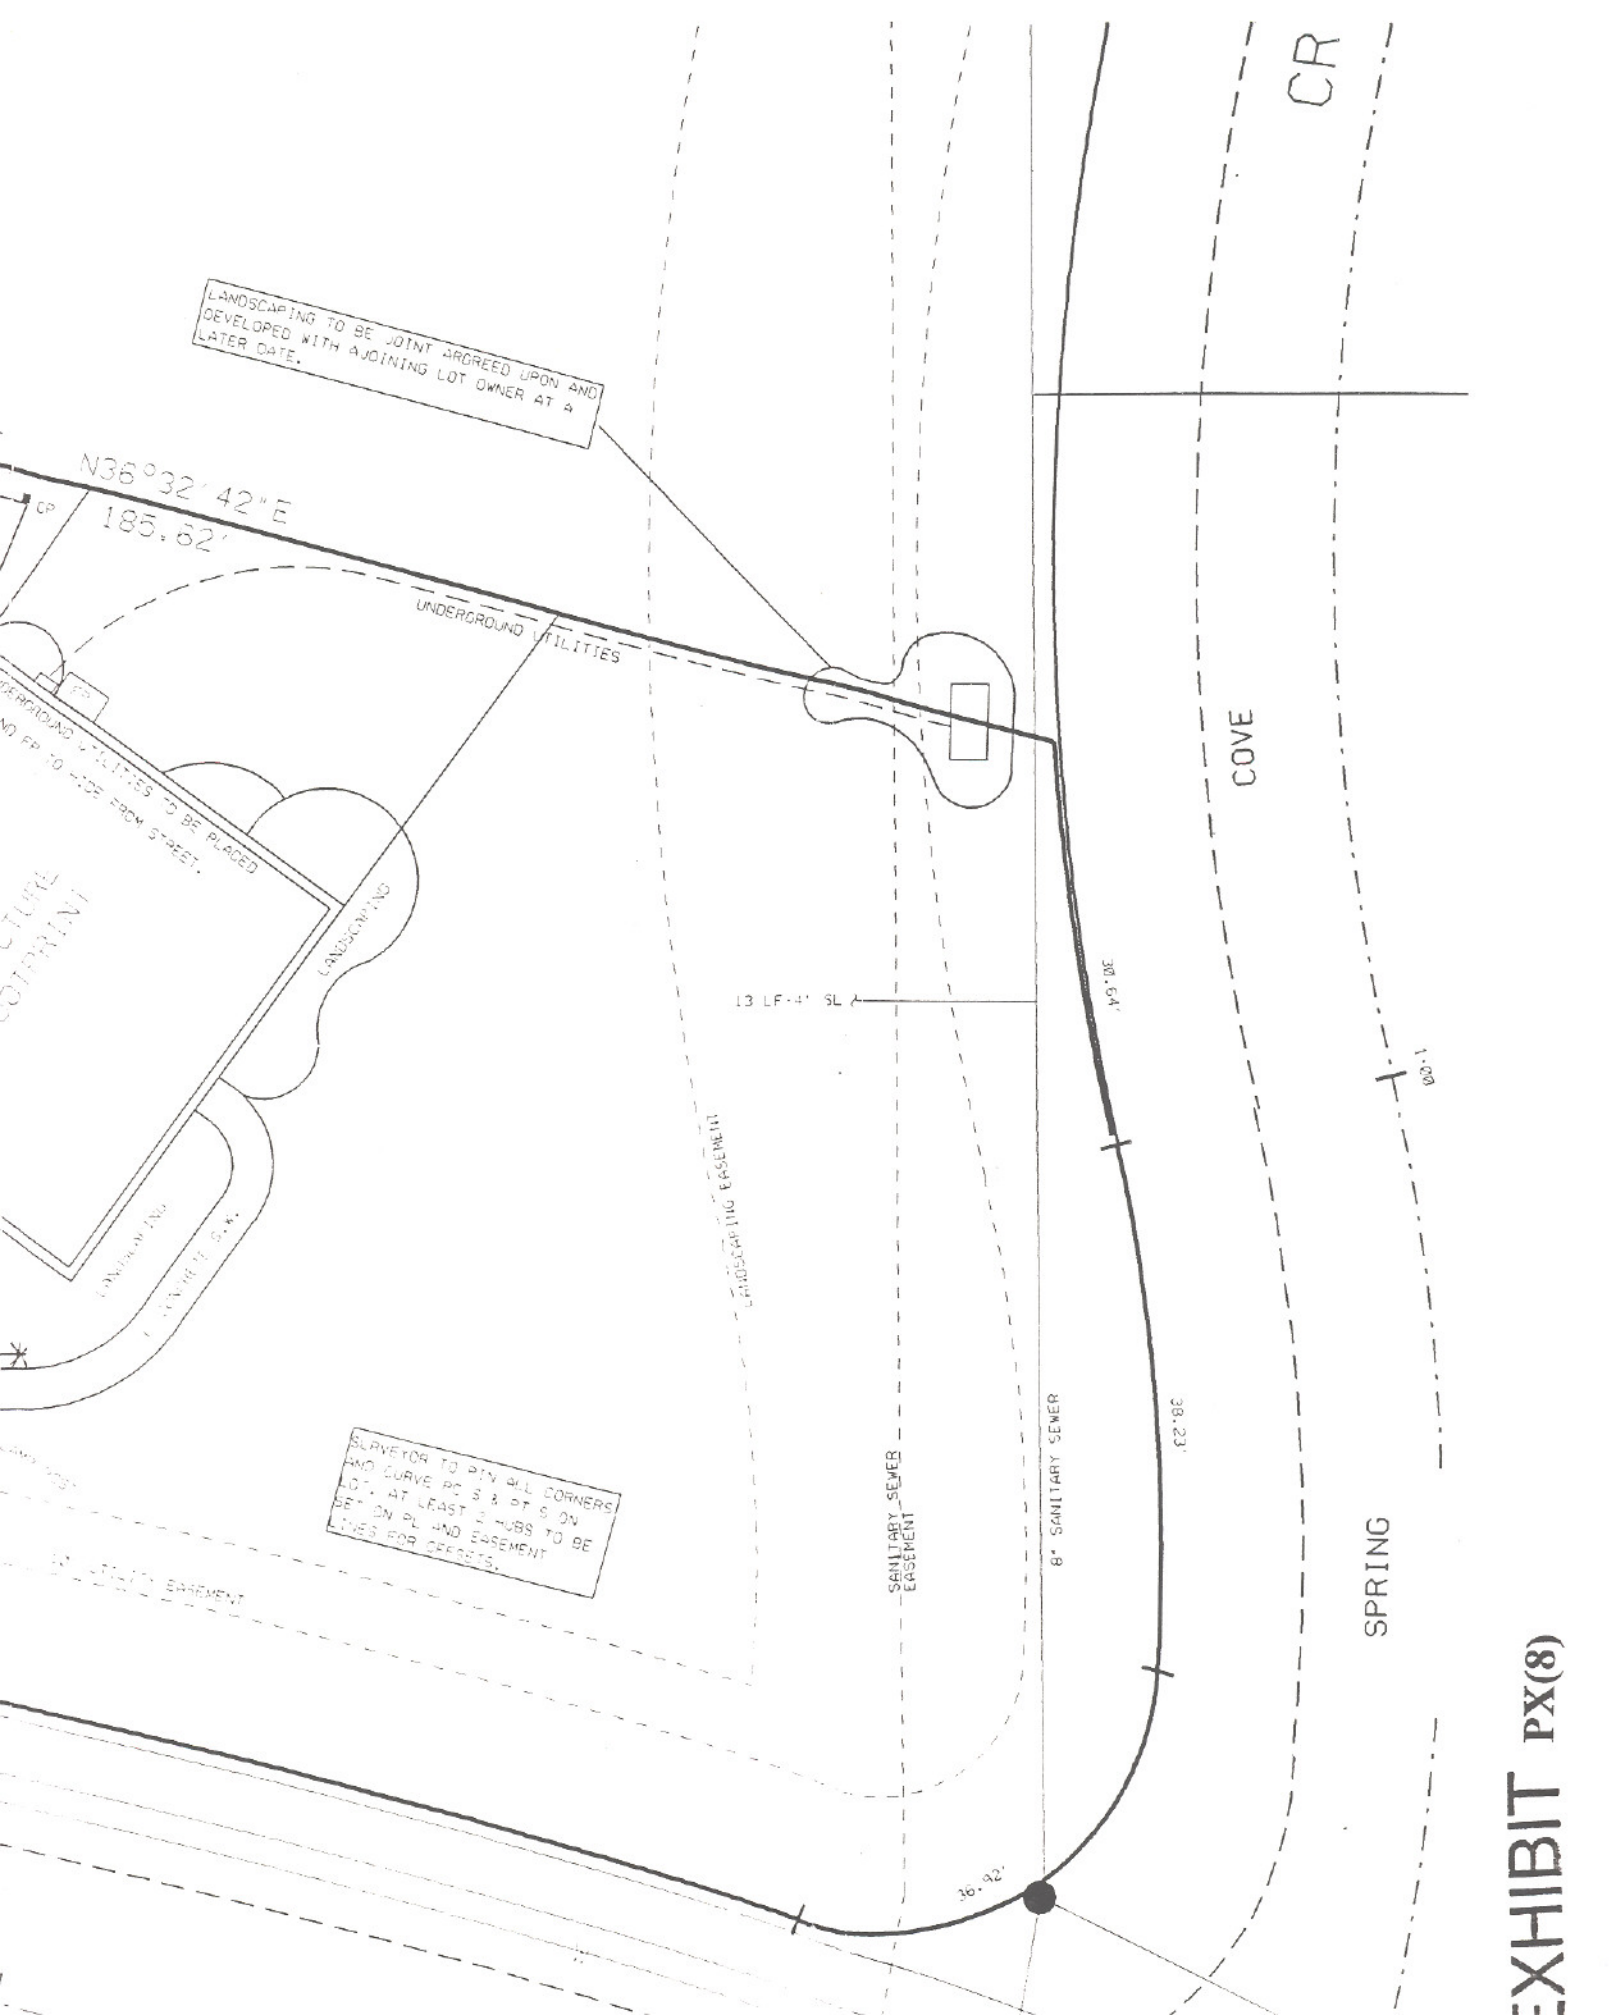

LANDSCAPING TO BE JOINTLY AGREED UPON AND DEVELOPED WITH ADJOINING LOT OWNER AT A LATER DATE.

$N36^{\circ}32'42''E$   
185.62'

UNDERGROUND UTILITIES

UNDERGROUND UTILITIES TO BE PLACED AND PROTECTED TO HIDE FROM STREET.

STREET

SURVEYOR TO PIN ALL CORNERS AND CURVE PC'S & PT'S ON LOTS. AT LEAST 2 HUBS TO BE SET ON ALL EASEMENT LINES FOR OFFSETS.

13 LF-4' SLA

LANDSCAPING EASEMENT

SANITARY SEWER EASEMENT

8" SANITARY SEWER

COVE

CR

SPRING

1.00'

36.92'

38.64'

38.23'

EXHIBIT PX(8)